


MAIN BLOCK - EAST ELEVATION

Datum 40.00m

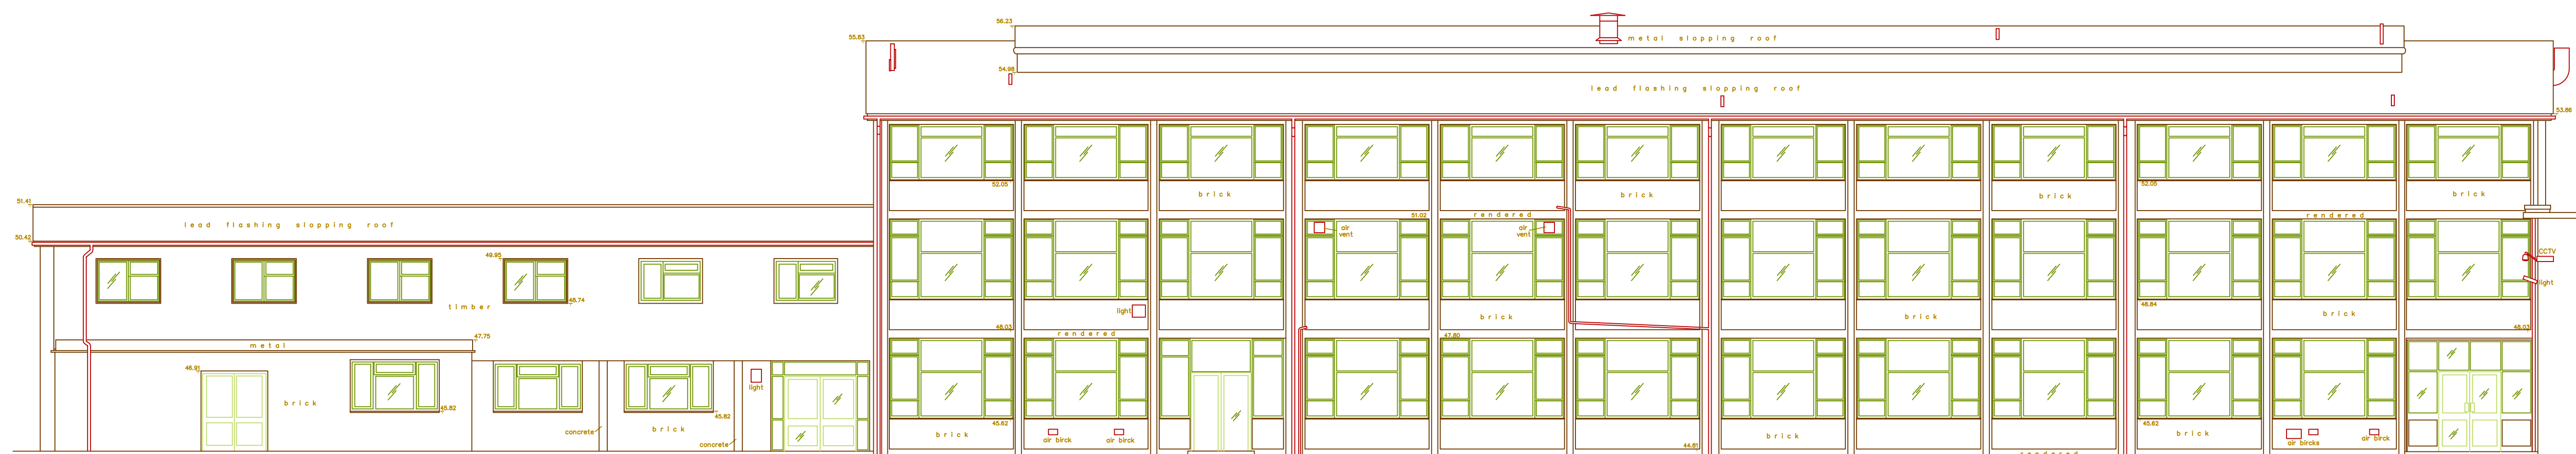

MAIN BLOCK - SOUTH ELEVATION

Datum 40.00m

Revision	Description	Date
----------	-------------	------

LEGEND

To view individual floors all layers beginning with " C " must be turned on and thowed, along with all of the layers beginning with the relevant floor prefix.

FLOOR PREFIXES

- B = Basement
- G = Ground
- 1 = First Floor
- 2 = Second Floor
- 3 = Third Floor
- 4 = Fourth Floor

- Fire Bell
- Fire Emergency Break Glass
- Hand Dryer
- Central Heating Controls
- Vending Machine
- Socket
- Double Socket
- Electricity Switch Gear
- Light Switch
- Light Switch pull cord
- Emergency pull cord
- Radiator
- Ceiling Light
- Emergency Light
- Fluorescent Light
- 4 Tube Fluorescent Light
- Sink
- Gas Tap
- Smoke Detector
- Dome CCTV Camera
- Fan Switchgear

- p = Plinth Height
- s = Sill Height
- h = Head Height
- c = Ceiling Height
- b = Beam Height
- sp = Spring Point Height
- fc = False Ceiling Height
- sc = Structural Ceiling Height
- +35.20 Detailed spot level
- 52.76 Elevation spot levels
- RL = Ridge Level
- EL = Eaves Level
- RFL = Roof Level
- SFL = Soffit Level
- THL = Threshold Level

- Elevation/Section Line
- Box partition
- Step up
- Slope up
- Stair cut line
- Exposed Beam
- Hidden Beam
- Fit Mark

Terrain Surveys Ltd
Bridge Chambers
28a High Street
Weylyn
Herts
AL6 9EQ

Tel 01438 841300
Fax 01438 841301
enquiries@terrainsurveys.co.uk
www.terrainsurveys.co.uk

Land and Architectural Surveyors

Client
LOCAL AUTHORITY

Project
HIGH SCHOOL

Title
ELEVATIONS

Drawn by PG	Checked by CDW
Scale 1:100	Date
Drawing Number EXAMPLE	Revision 0
Sheet 1	of 2
All levels related to the OSM	
Value 46.66m	