

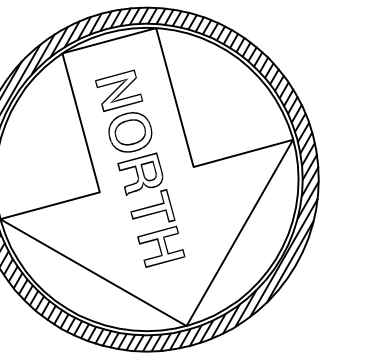


TOTAL GFA: 2729.3 sq m 29367sq ft

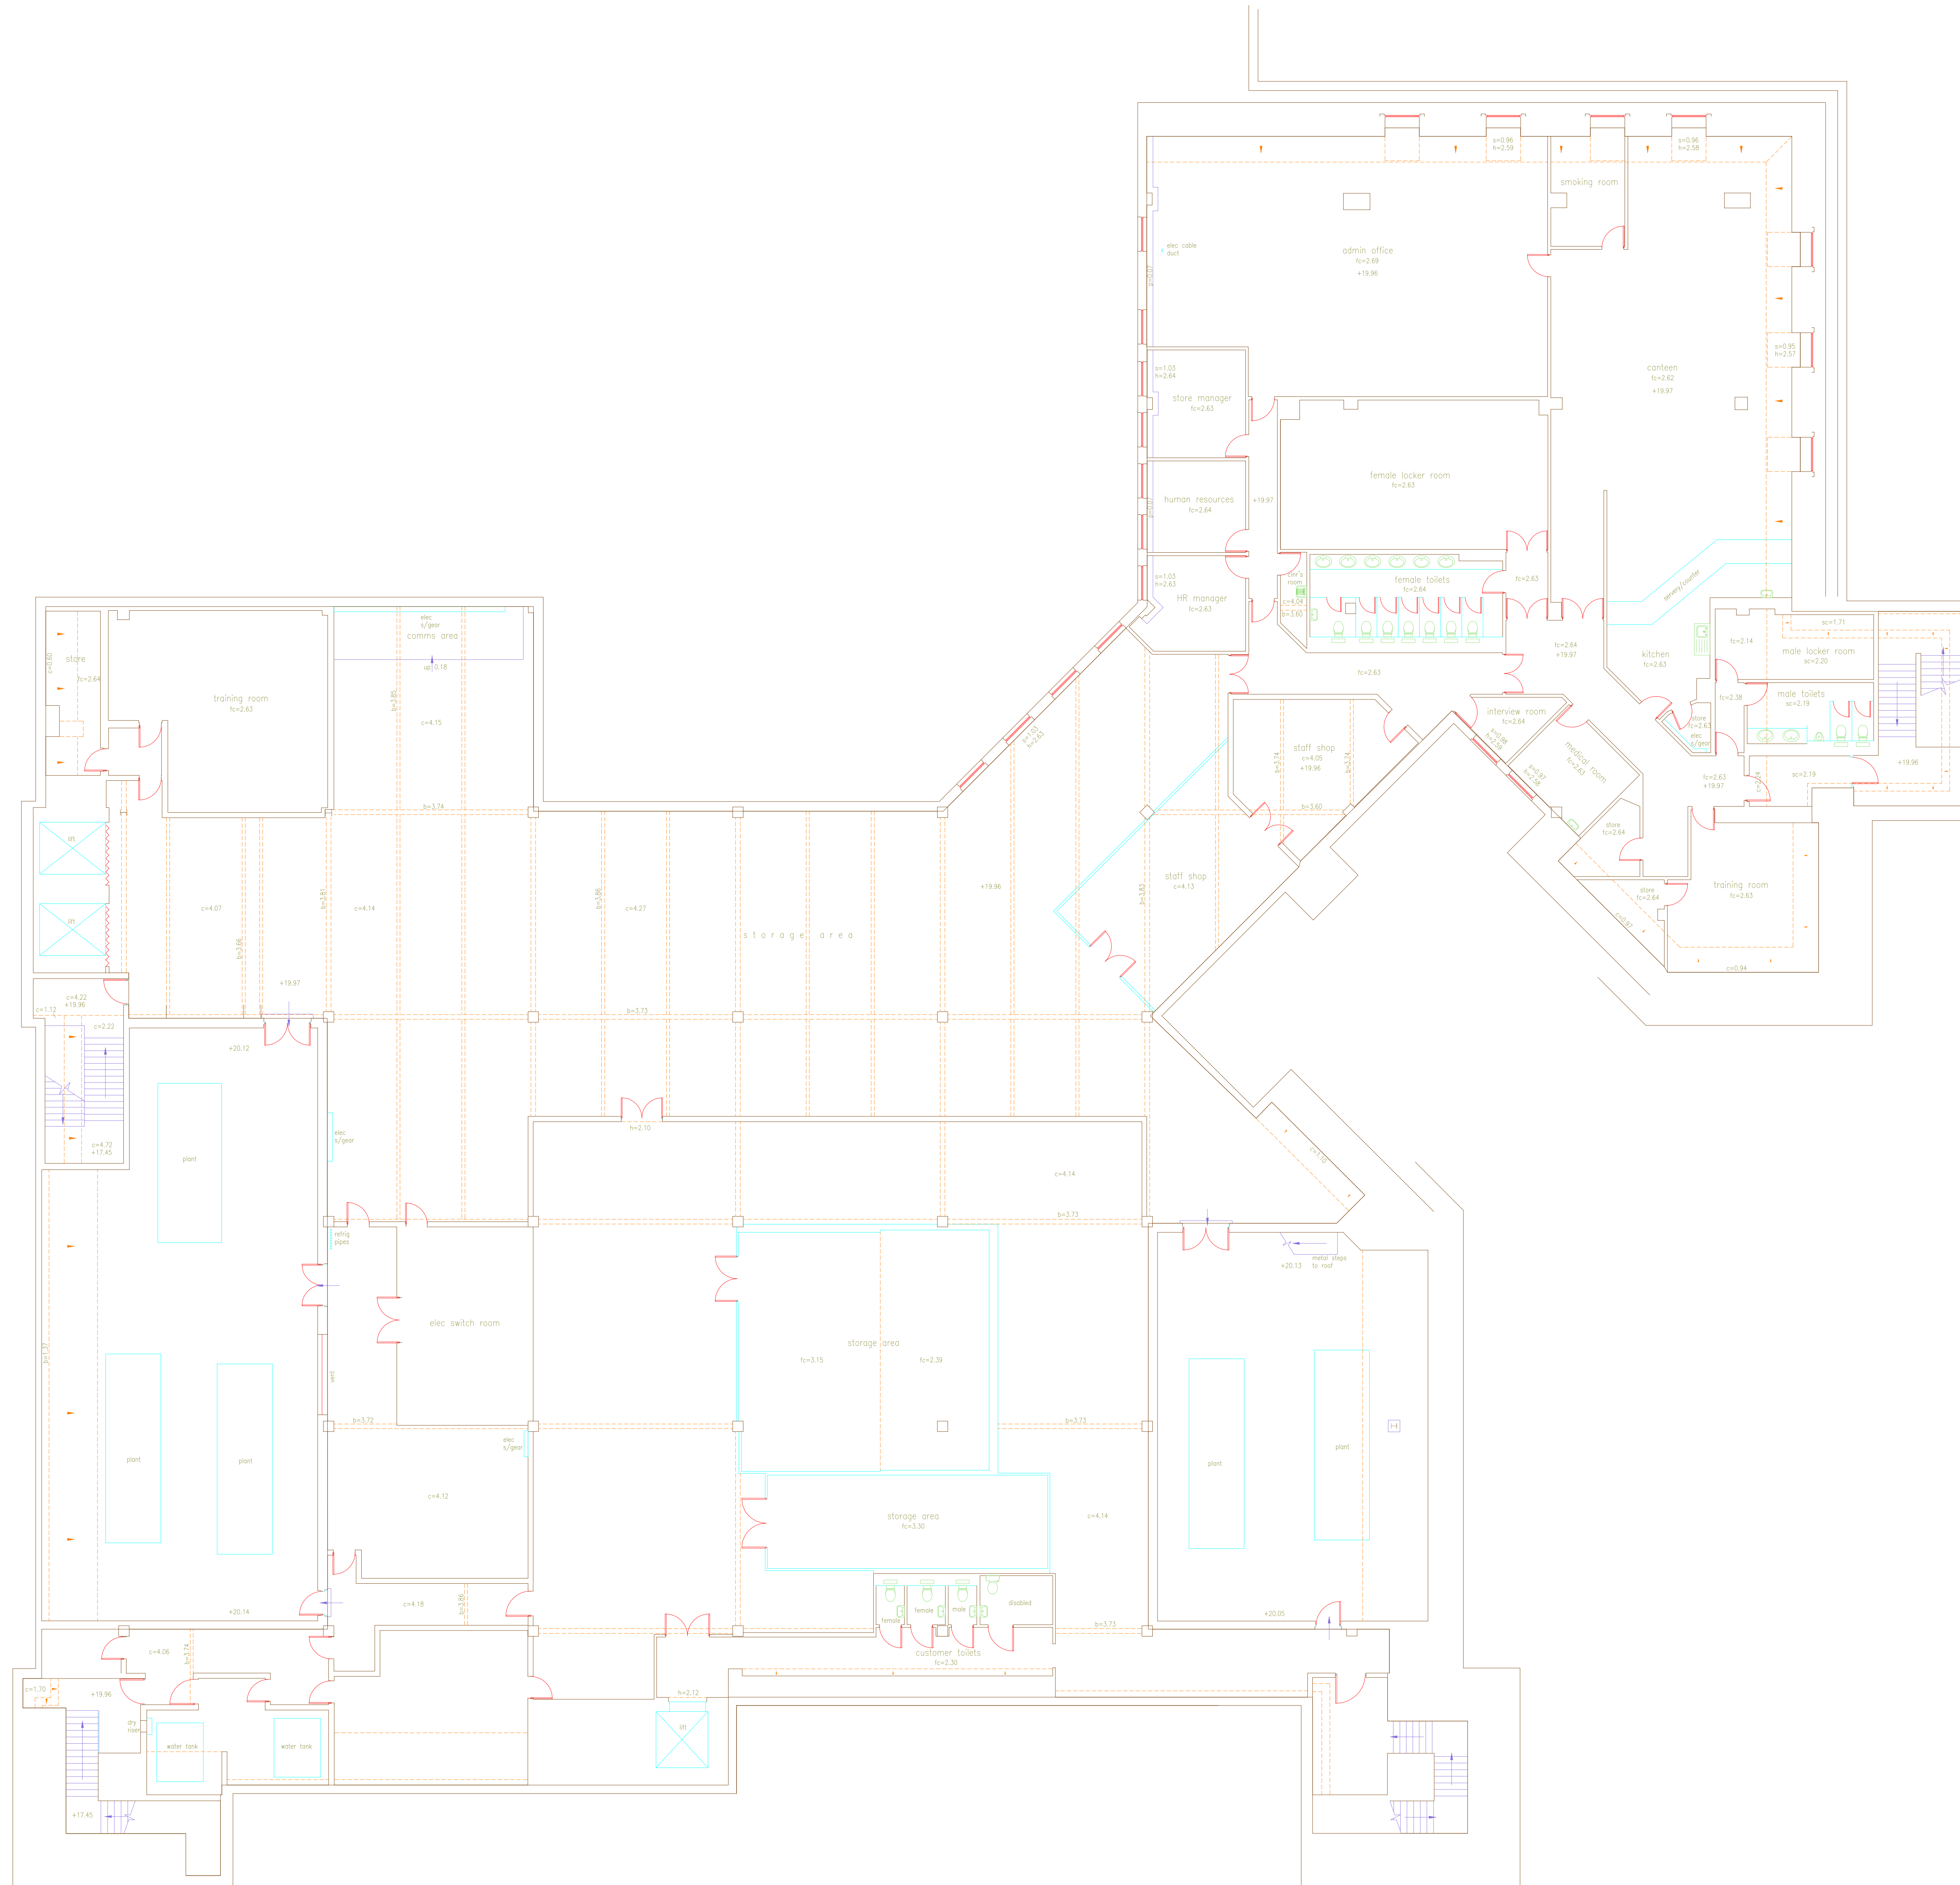

LEGEND

- p = Plinth Height
- s = Sill Height
- h = Head Height
- c = Ceiling Height
- d = Beam Height
- sp = Spring Point Height
- fc = False Ceiling Height
- sc = Structural Ceiling Height
- +35.00 Detailed spot level
- 52.76 Elevation spot levels

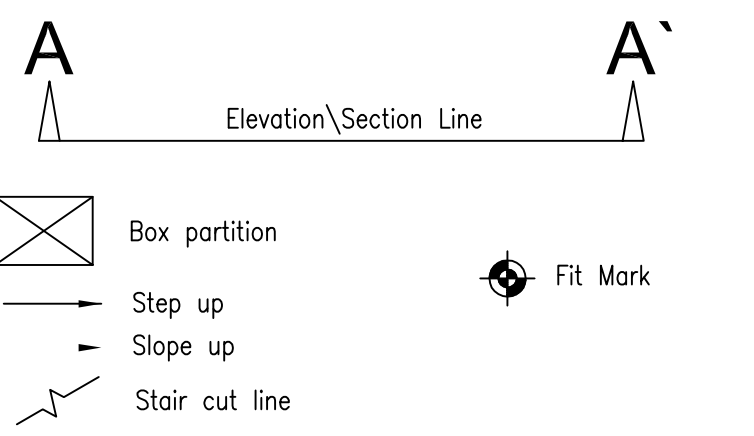

03			
02			
01			

REV	DATE	DESCRIPTION	DRAWN	CHECKED
LOCATION FIGURE				

CLIENT



PROJECT

DRAWING
SECOND FLOOR PLAN

CONSULTANT

terrain
 Land and Architectural Surveyors

Simon Sanger, ILM
 Billie Ouchley
 21a High Street
 Wotton
 Bucks
 MK45 2ED

tel 01494 841100
 fax 01494 841321
 enquiries@terrain.co.uk
 www.terrain.co.uk

CONSULTANT No	SCALE	DATE	DRAWN	CHECKED
	1:100		CW	NA

PROJECT No	DISCIPLINE	DRAWING No	STATUS	REV
				00