
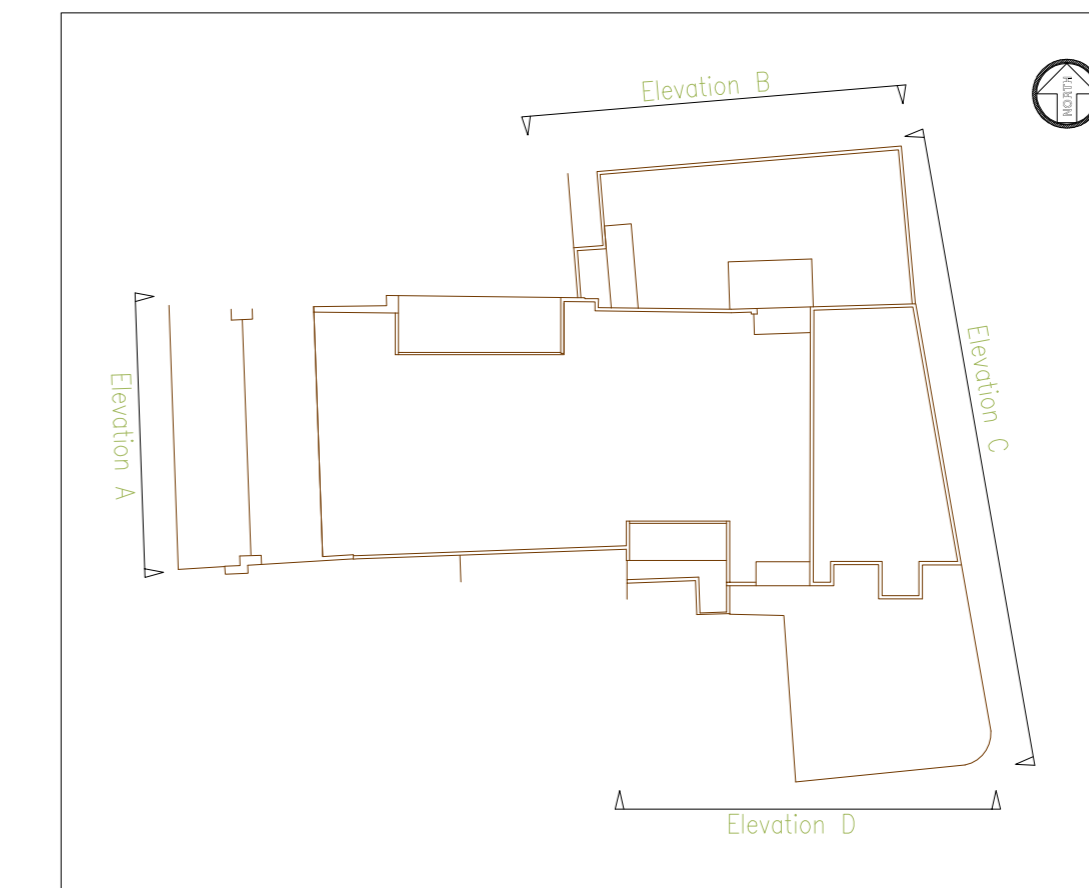



DO NOT SCALE FROM THIS DRAWING.
ALL DIMENSIONS TO BE CHECKED ON SITE.
COPYRIGHT PROTECTED.

LEGEND


- p = Plinth Height
- s = Sill Height
- h = Head Height
- c = Ceiling Height
- b = Beam Height
- sp = Spring Point Height
- fc = False Ceiling Height
- sc = Structural Ceiling Height
- +35.20 Detailed spot level
- 52.76 Elevation spot levels

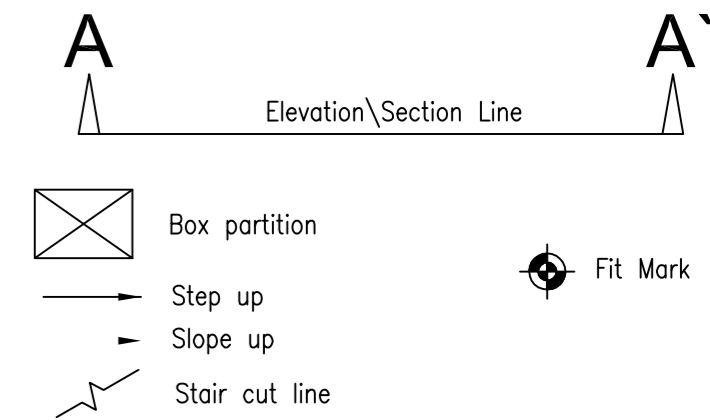


ELEVATION A (HIGH STREET)

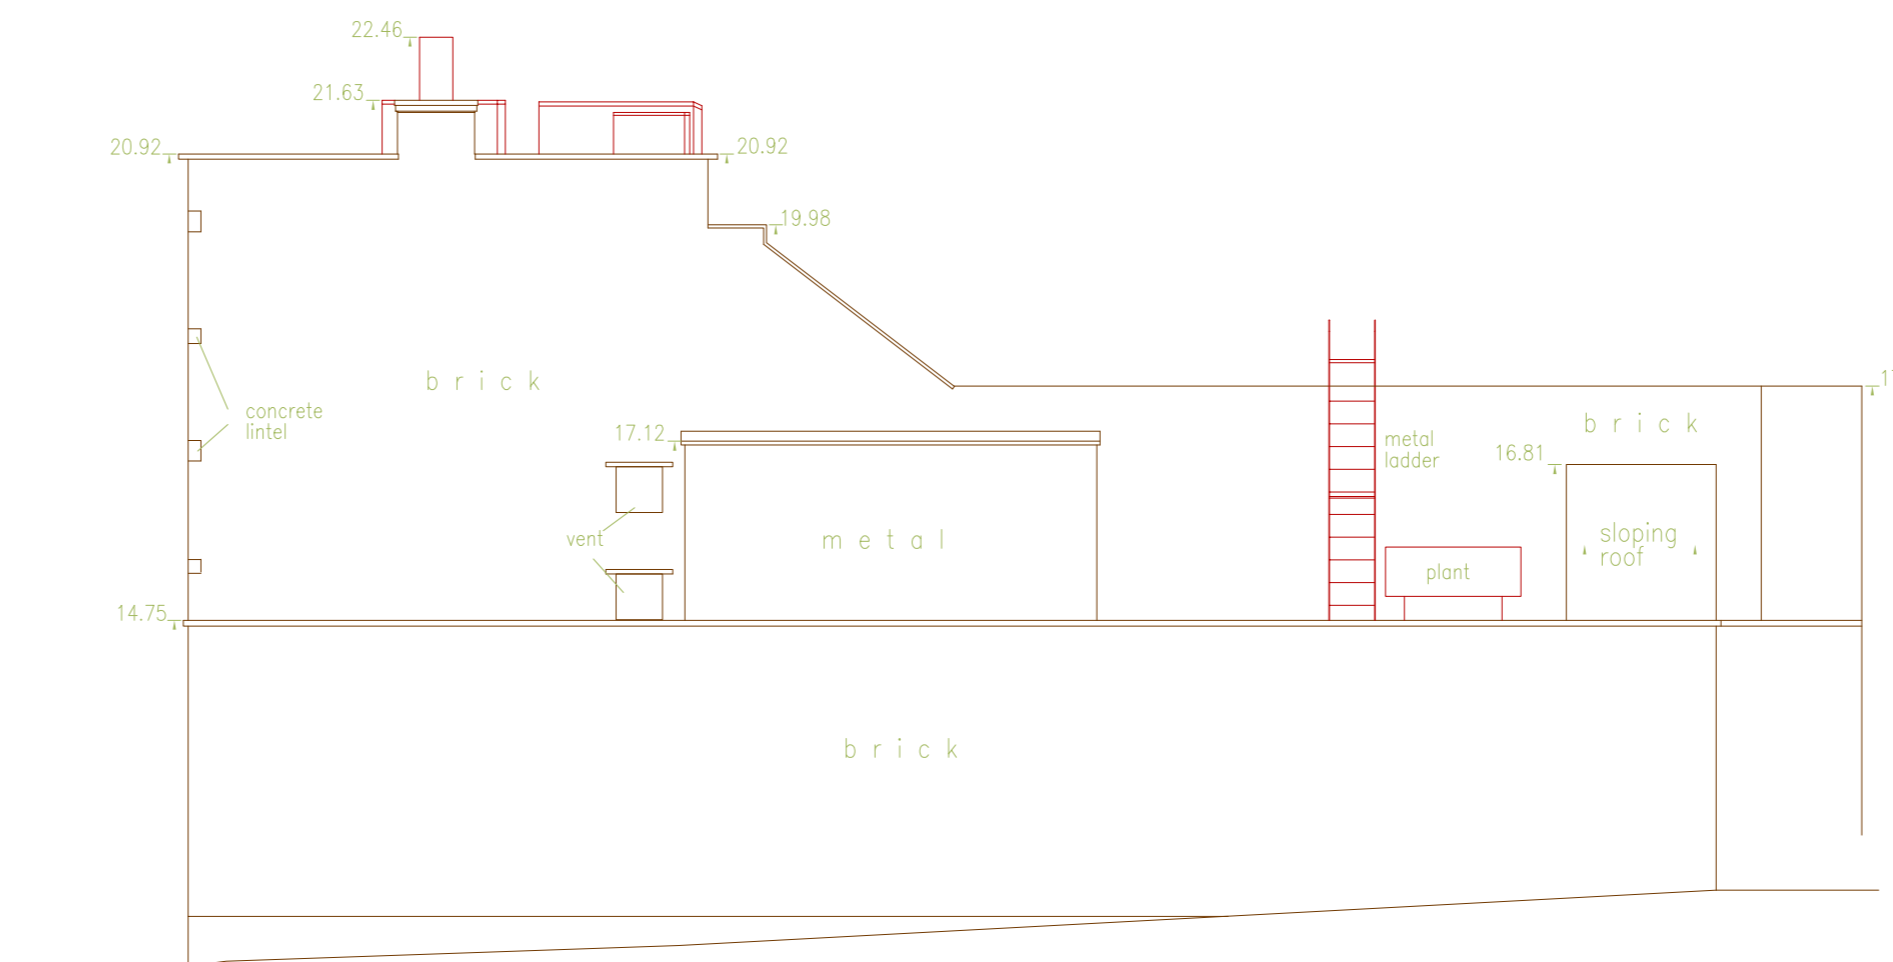

ELEVATION B

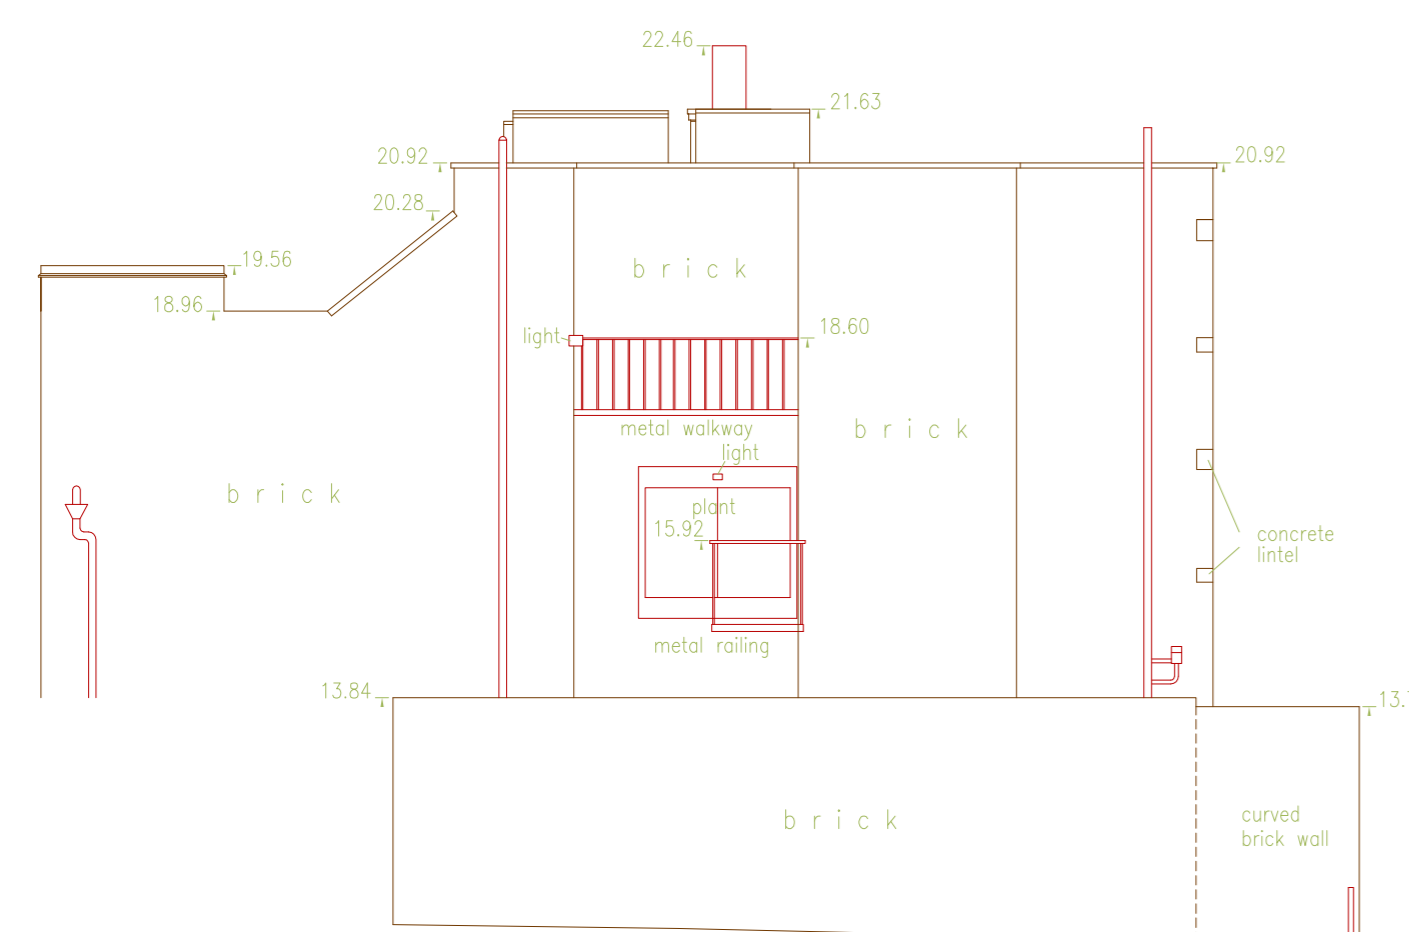

ELEVATION D

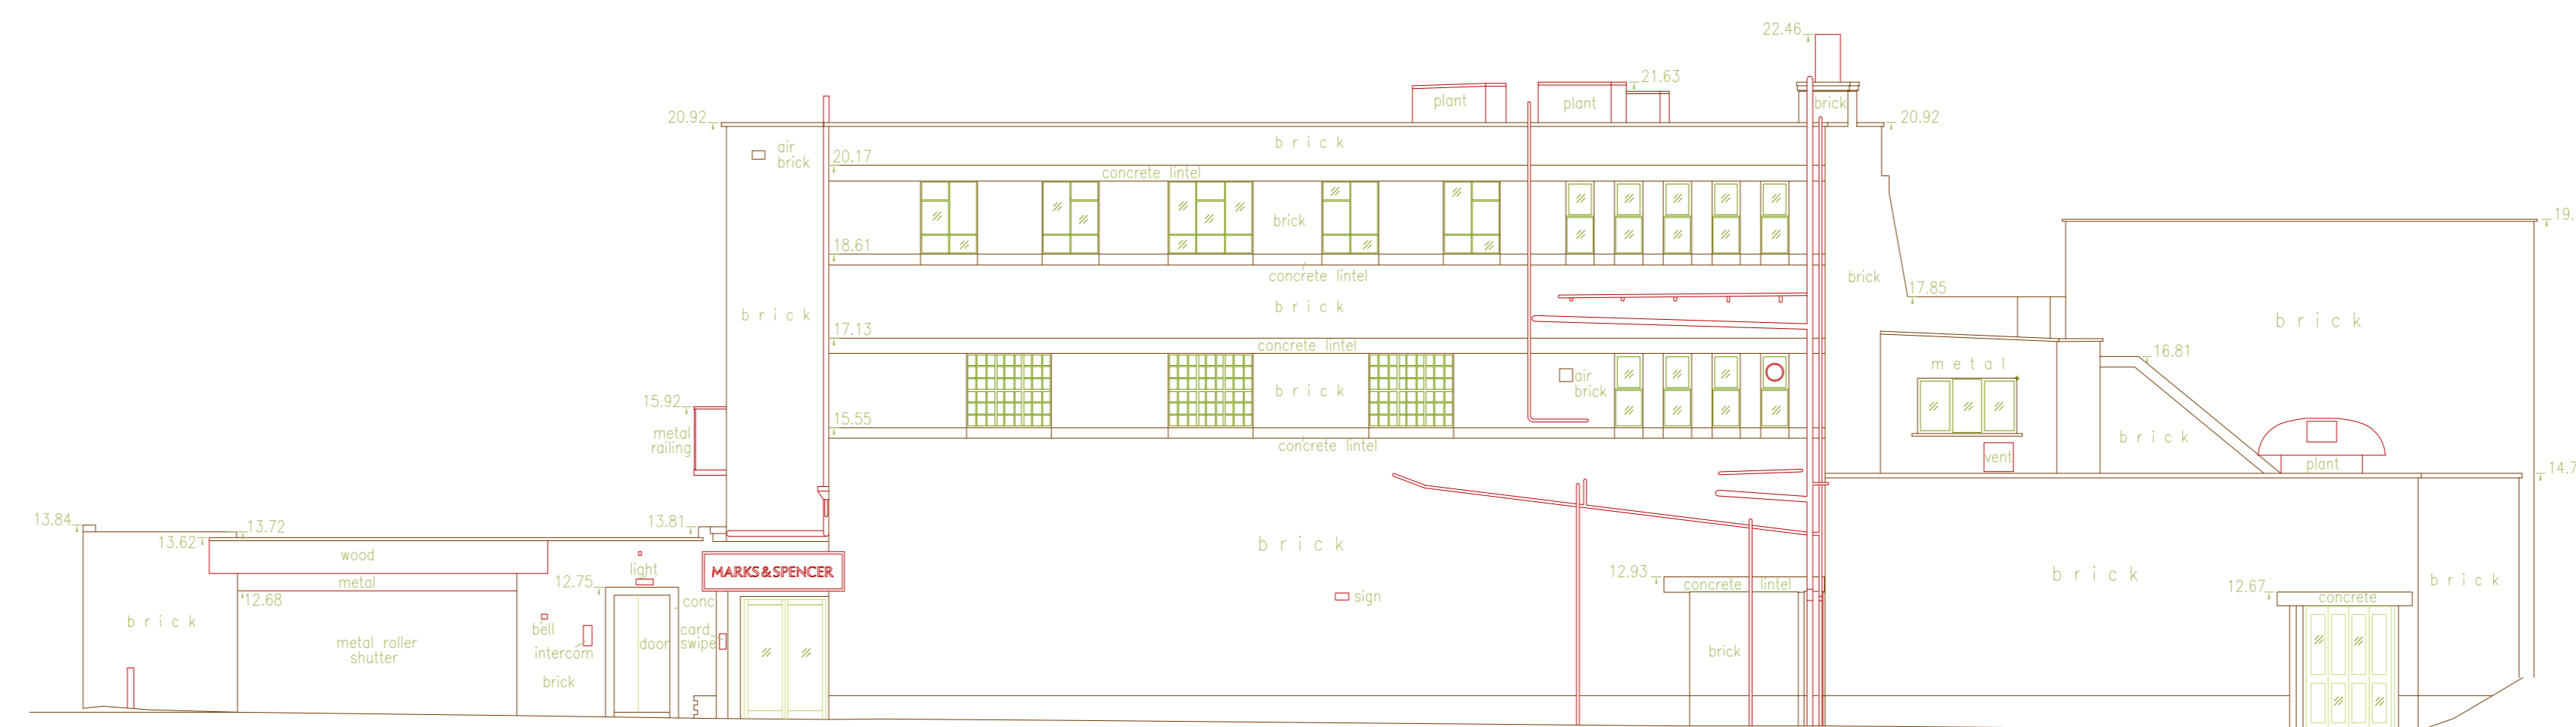


ELEVATION C

- 03
- 02
- 01

REV	DATE	DESCRIPTION	DRAWN	CHECKED

LOCATION FIGURE

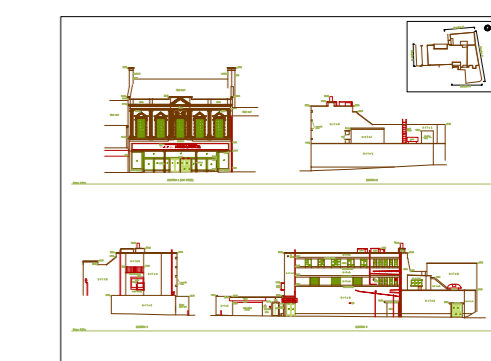

CLIENT

MARKS & SPENCER

PROJECT
STORE

DRAWING
ELEVATIONS

CONSULTANT



Terrain Surveys Ltd
Bridge Chambers
286 High Street
Weymouth
Dorset
BH1 1JG

Tel 01438 841300
Fax 01438 841301
enquiries@terrainsurveys.co.uk
www.terrainsurveys.co.uk

CONSULTANT No	SCALE	DATE	DRAWN	CHECKED

PROJECT No	DISCIPLINE	DRAWING No	STATUS	REV

Datum 8.00m

Datum 8.00m