



SECTION X - X

5.00m

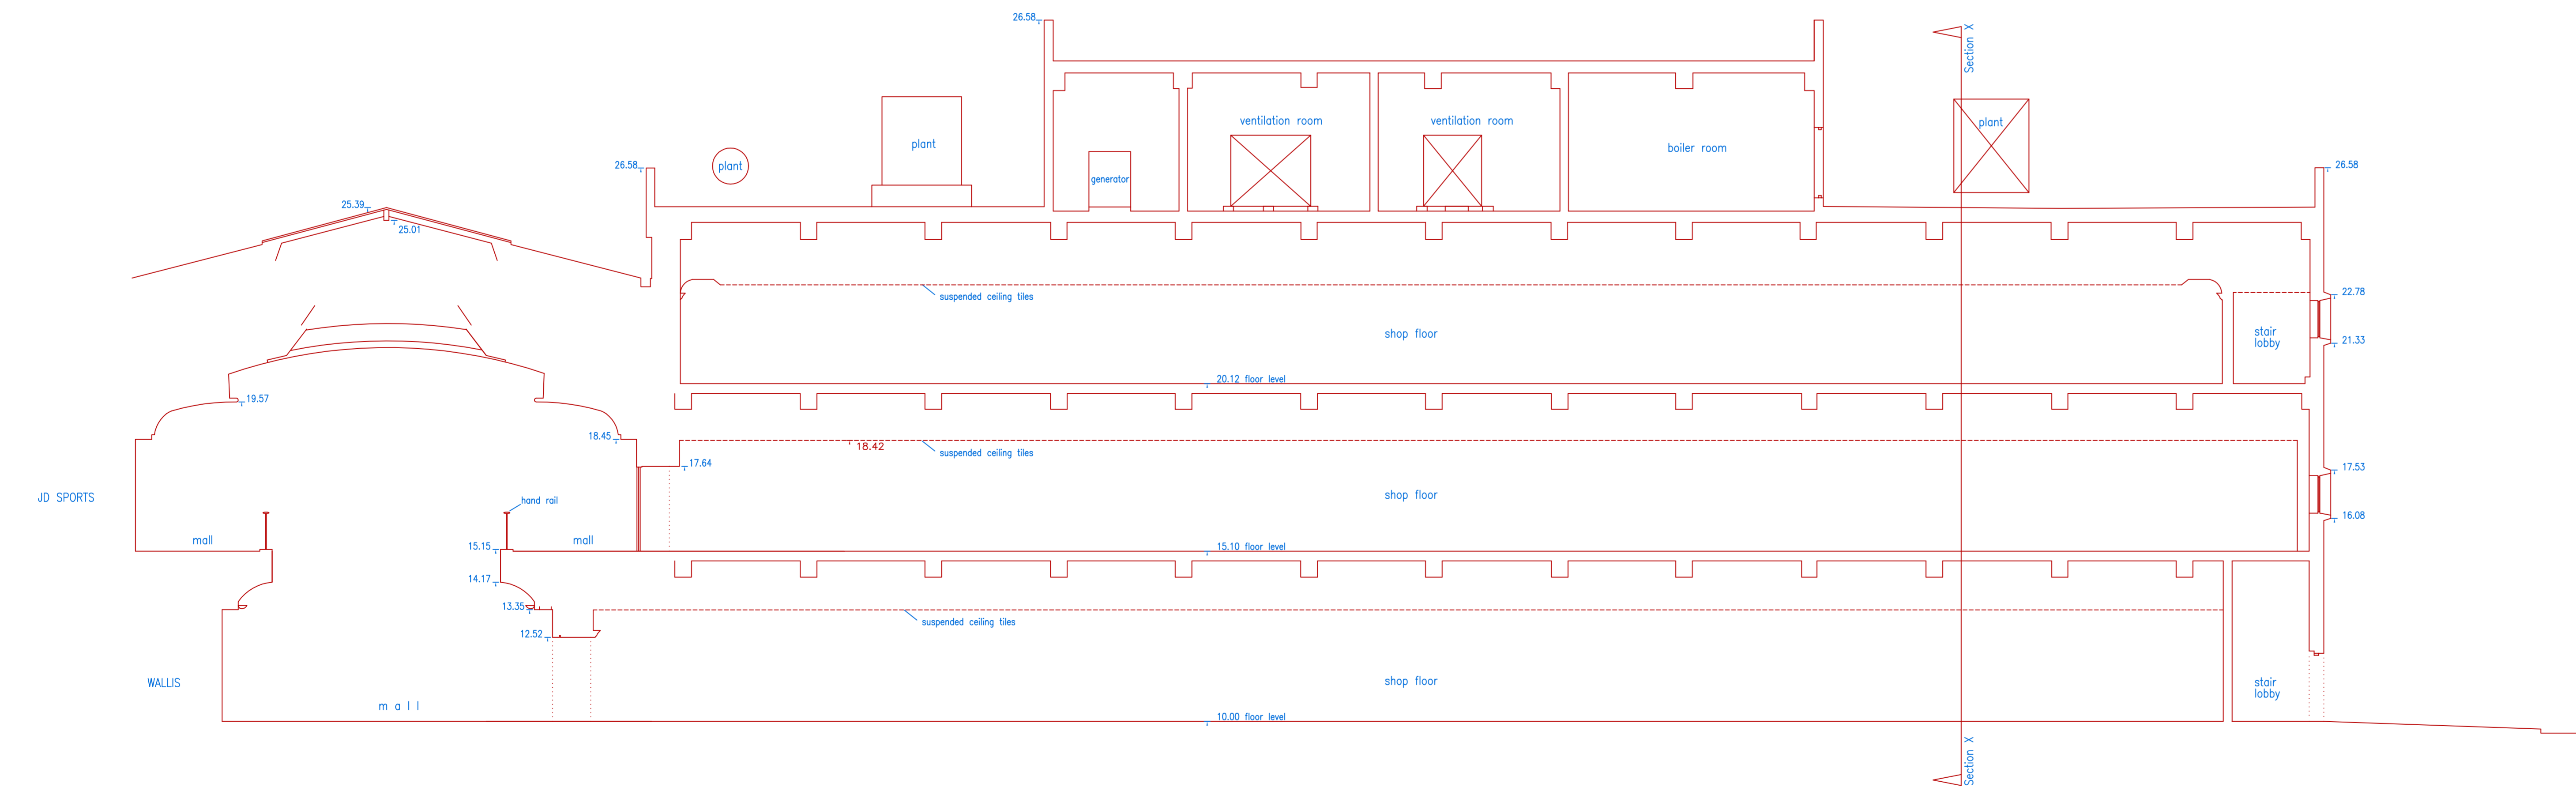

SECTION Y - Y


5.00m

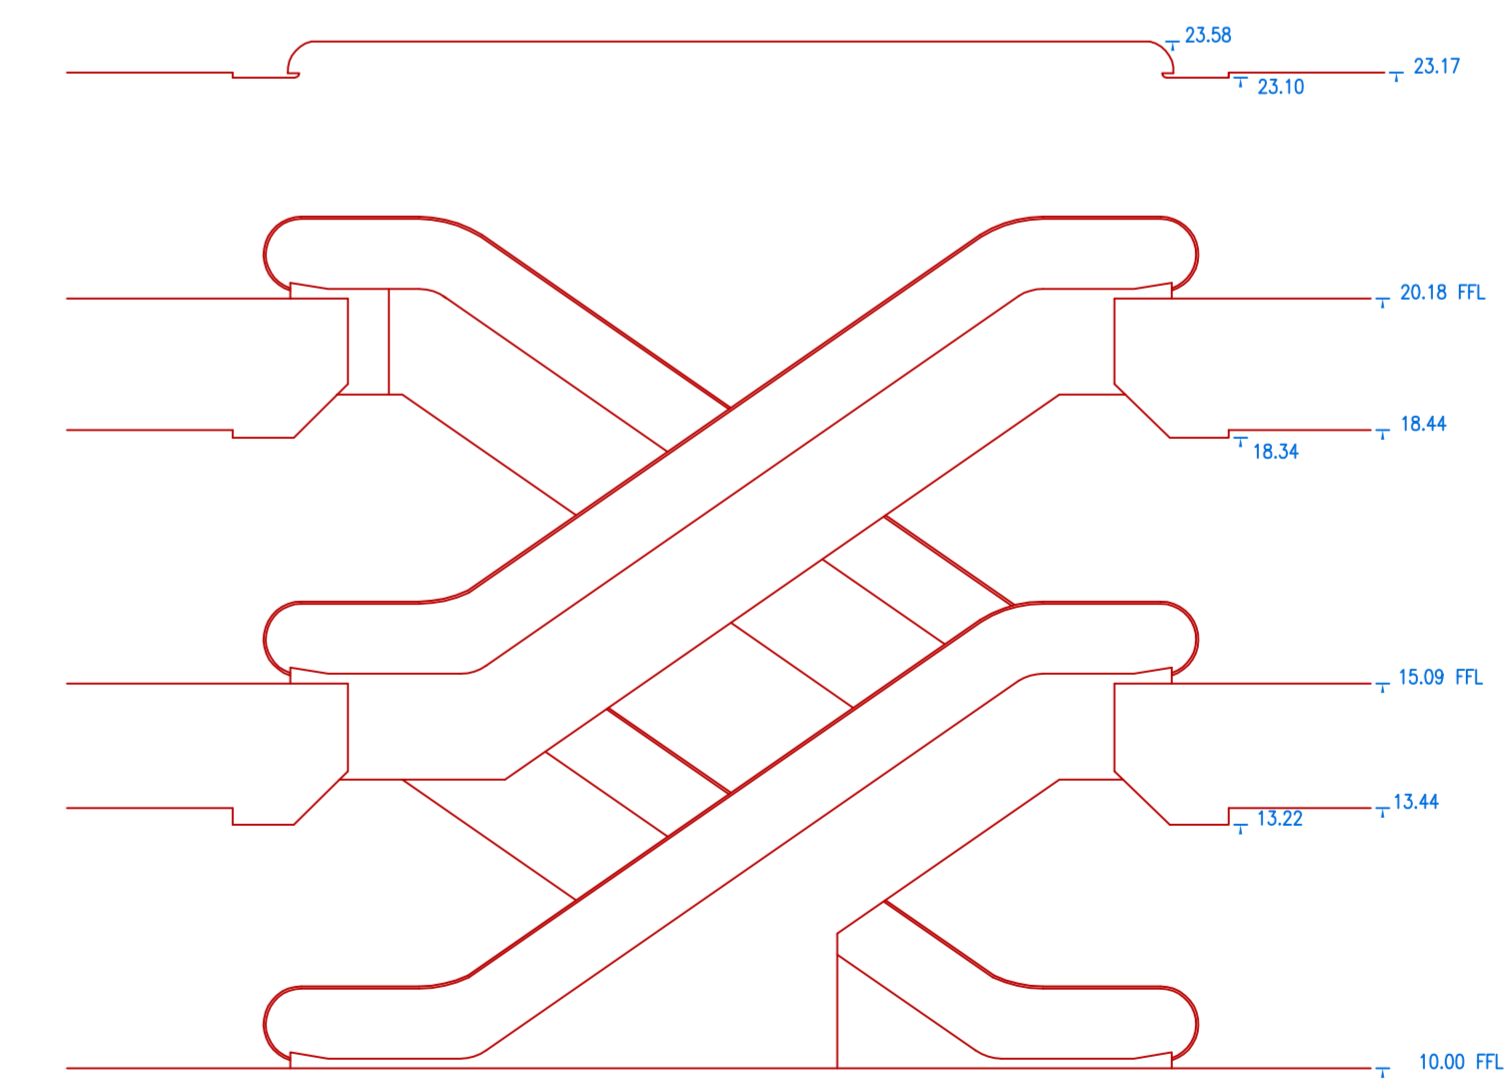

SECTION A - A'

LEGEND

- p = Plinth Height
- s = Sill Height
- h = Head Height
- c = Ceiling Height
- b = Beam Height
- sp = Spring Point Height
- fc = False Ceiling Height
- sc = Structural Ceiling Height
- +35.20 Detailed spot level
- .52.76 Elevation spot levels

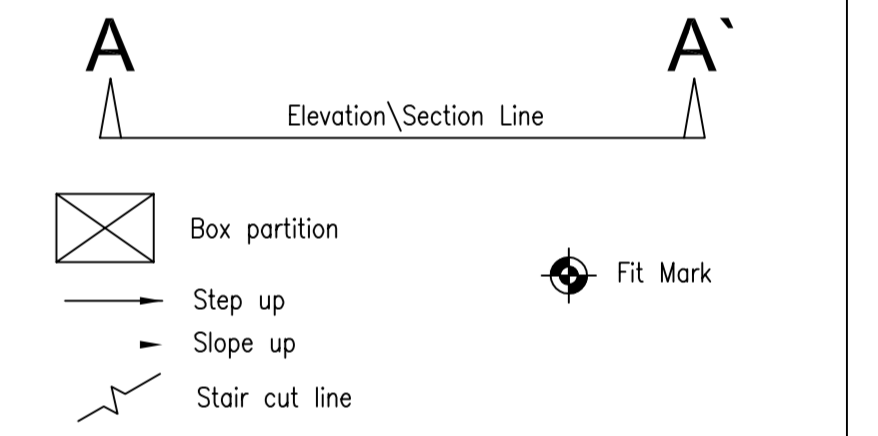

REV	DATE	DESCRIPTION	DRAWN	CHECKED
01				
02				
03				

CLIENT  
**MARKS & SPENCER**

SECTIONS

CONSULTANT  
  
 terrain  
 Land and Architectural Surveyors  
 25 High Street  
 Weymouth  
 Dorset DT9 9JZ  
 Tel: 01429 841200  
 Fax: 01429 841201  
 enquiries@marksandspencer.co.uk  
 www.terrain.co.uk

CONSULTANT No	SCALE	DATE	DRAWN	CHECKED
	1:100		CW	NA
PROJECT No	DISCIPLINE	DRAWING No	STATUS	REV
				0