


Datum 160.00m


Section KS02

Section KS03

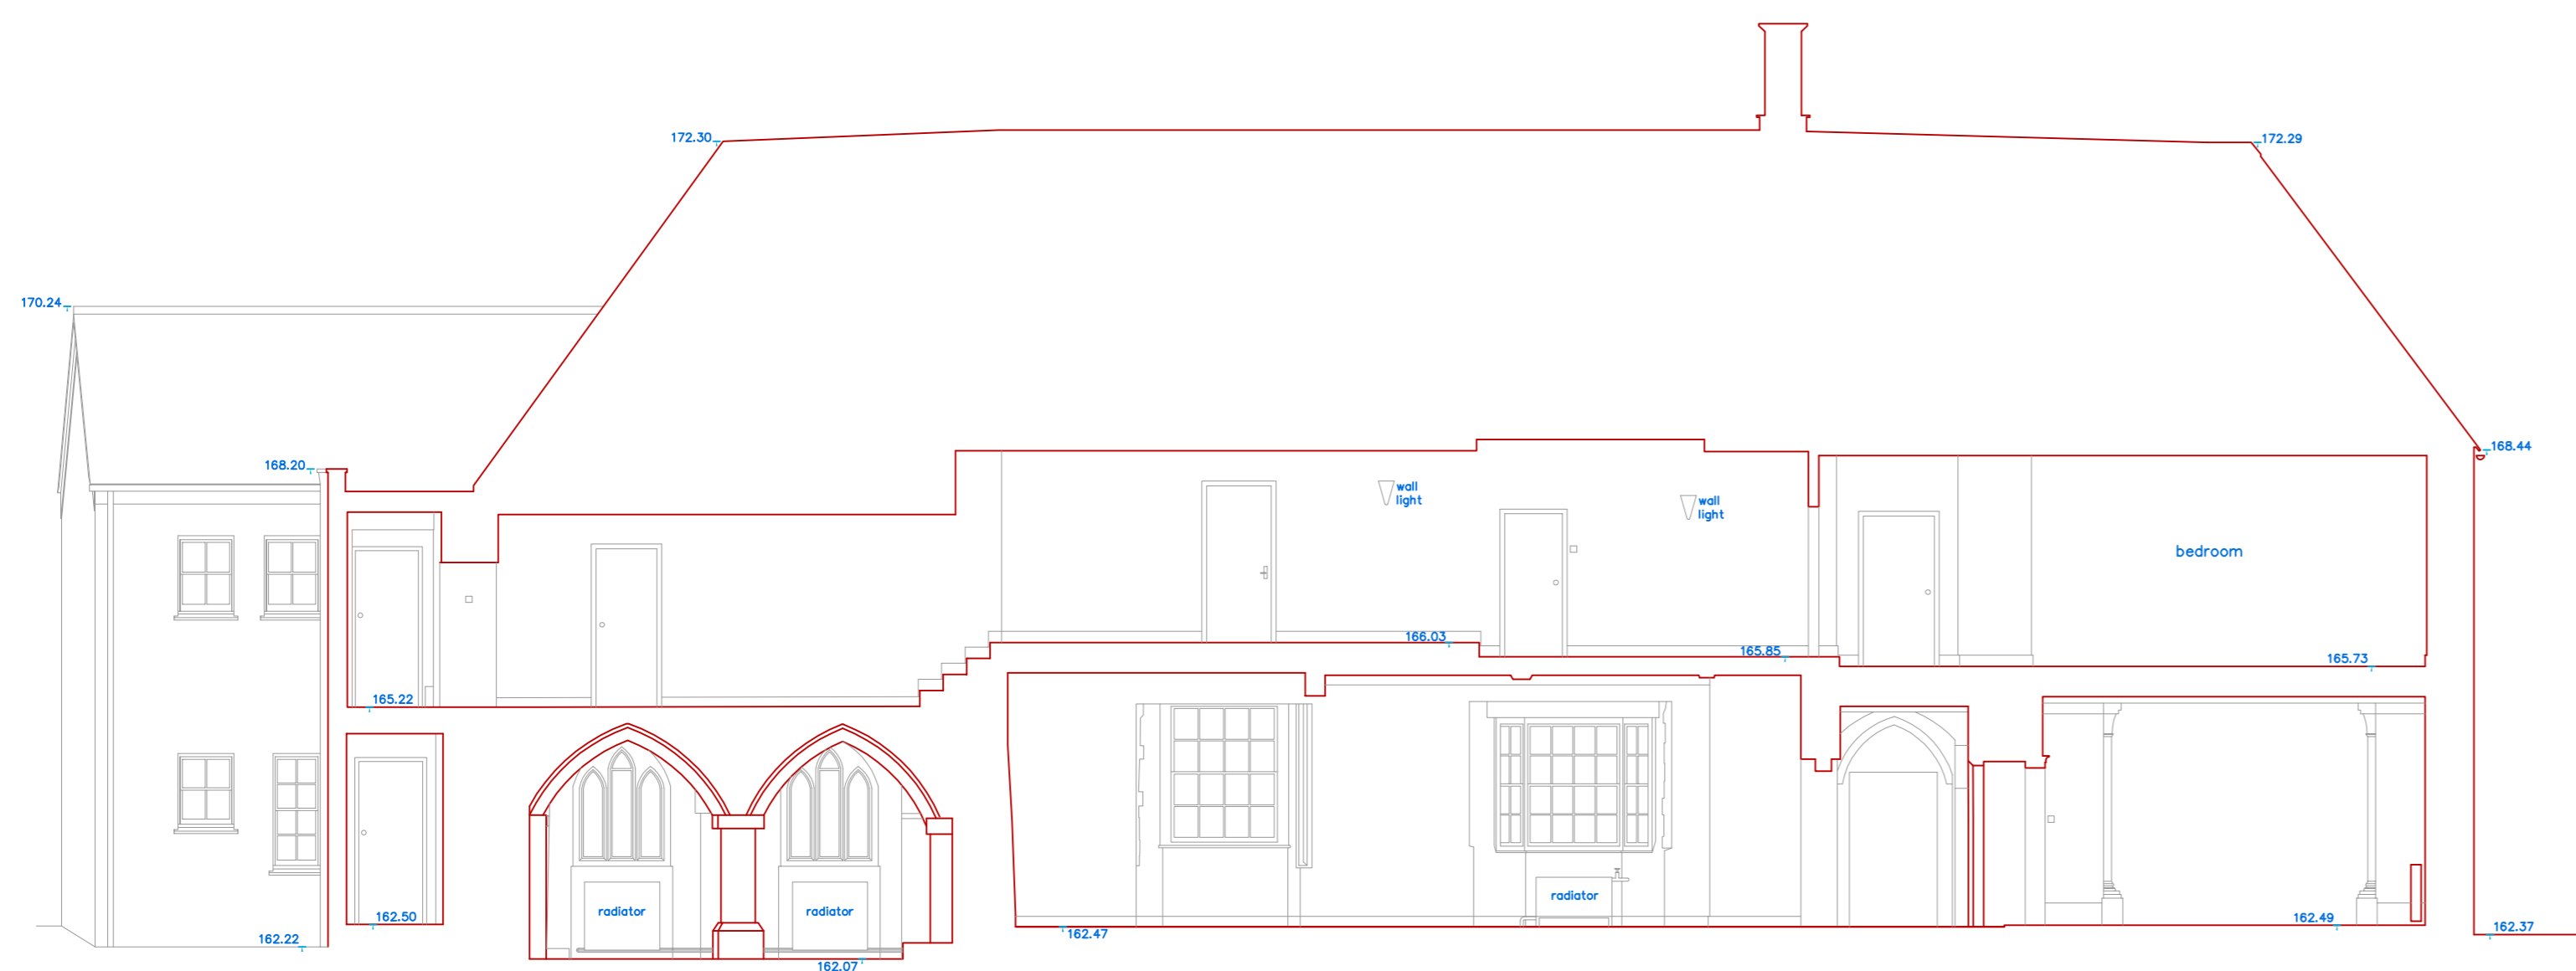

Datum 160.00m

Section KS01

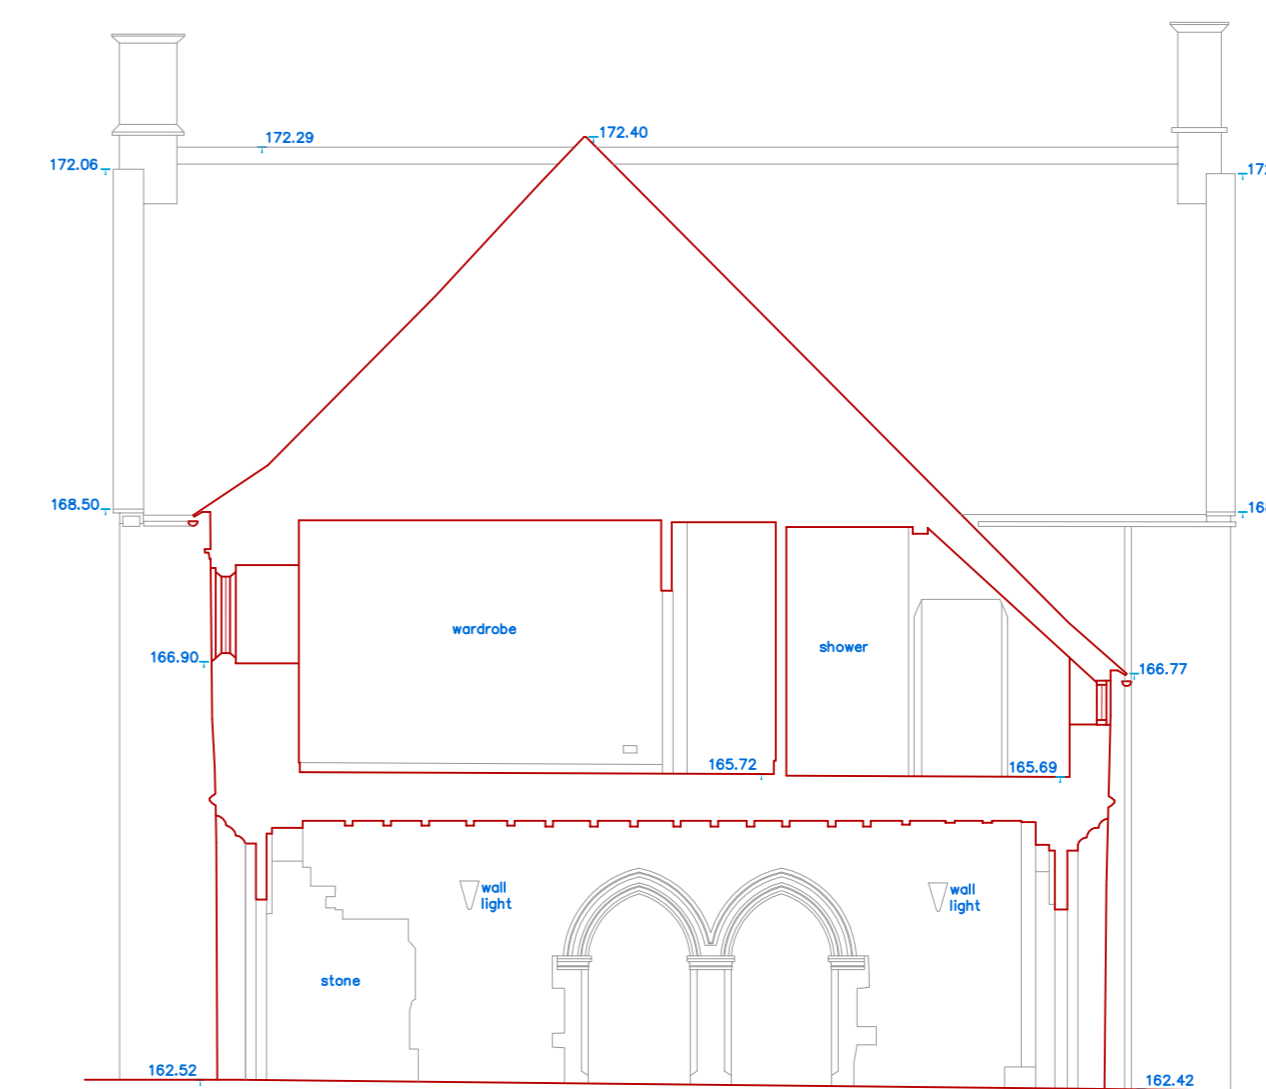

Section DS01

Revision	Description	Date
----------	-------------	------

LEGEND

To view individual floors all layers beginning with " c " must be turned on and thawed, along with all of the layers beginning with the relevant floor prefix.

FLOOR PREFIXES

- B = Basement
 - G = Ground
 - 1 = First Floor
 - 2 = Second Floor
 - 3 = Third Floor
 - 4 = Fourth Floor
- p = Plinth Height
 - s = Sill Height
 - h = Head Height
 - c = Ceiling Height
 - b = Beam Height
 - sp = Spring Point Height
 - fc = False Ceiling Height
 - sc = Structural Ceiling Height
 - +35.20 Detailed spot level
 - 52.76 Elevation spot levels
- RL = Ridge Level
 - EL = Eaves Level
 - RFL = Roof Level
 - SFL = Soffit Level
 - THL = Threshold Level

- Elevation/Section Line
- Box partition
- Step up
- Slope up
- Stair cut line
- Exposed Beam
- Hidden Beam
- Fit Mark



Terrain Surveys Ltd
Bridge Chambers
28a High Street
Weymouth
Dorset
BH20 1BE
AL8 BEQ

Tel 01438 841300
Fax 01438 841301
enquiries@terrainsurveys.co.uk
www.terrainsurveys.co.uk

Land and Architectural Surveyors

Client
ARCHITECT

Project
**MANOR HOUSE
OXFORDSHIRE**

Title
SECTIONS

Drawn by **JL** Checked by **CDW**

Scale **1:100** Date

Drawing Number **EXAMPLE**

Sheet **1** of **1**

All levels related to OSBM on the west face of church.

Value 164.13m