


Proposed
Fill Volume
= 1389m³

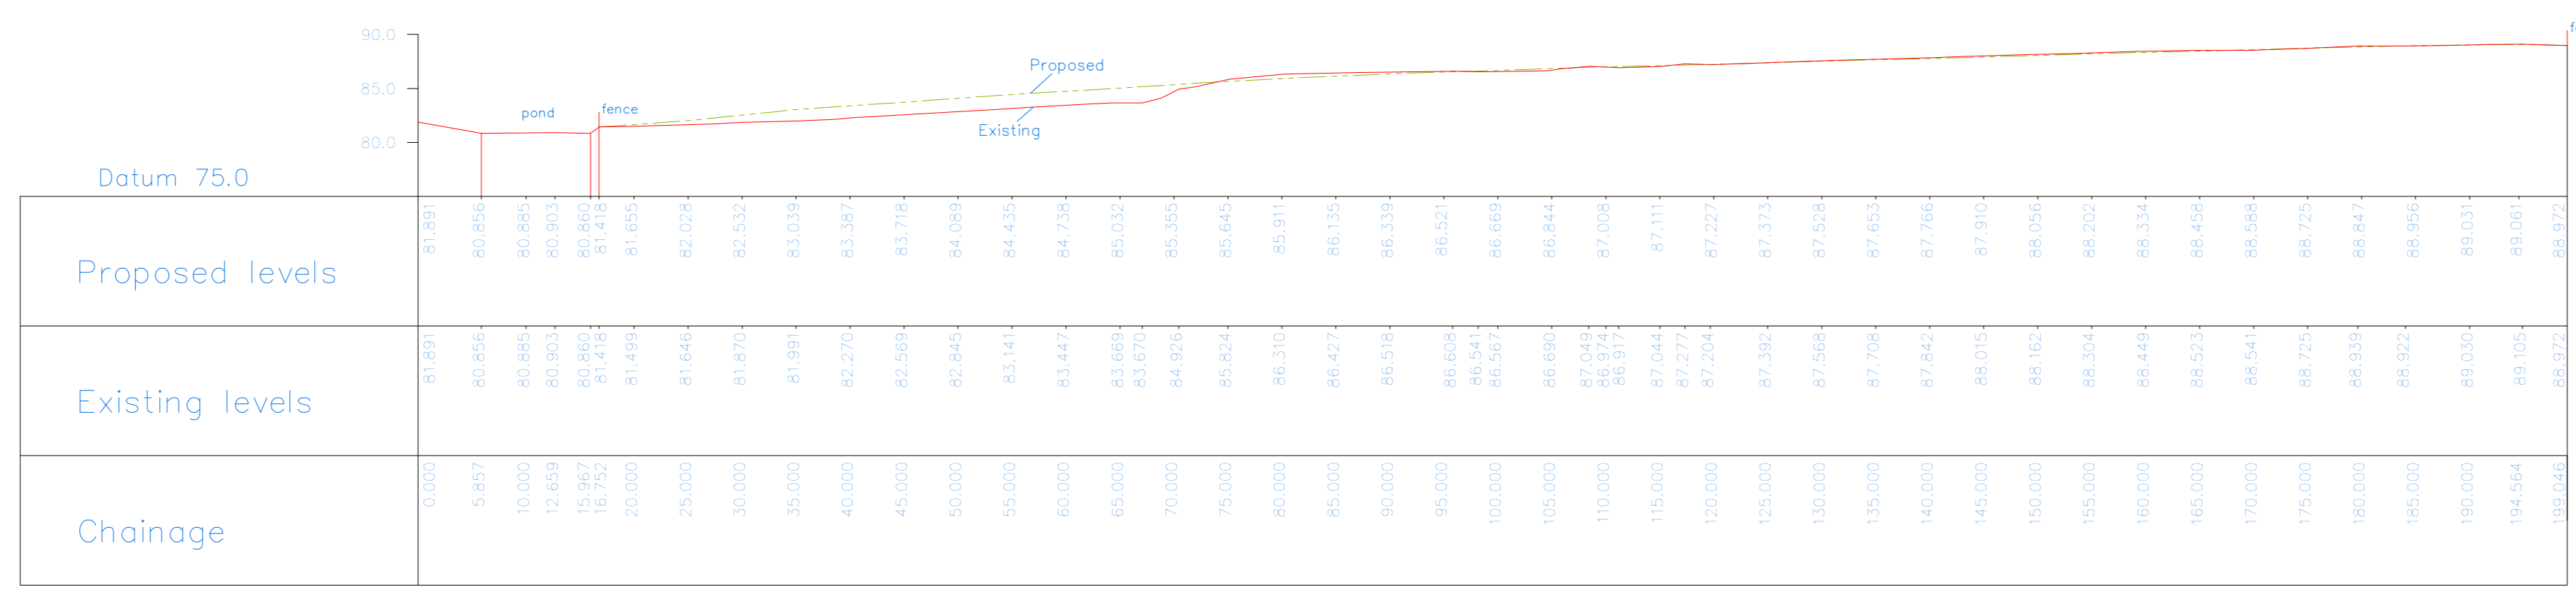

Section A-A'



Section B-B'

Co-ordinate Table			
Station	Easting	Northing	Level
1	506978.201	192484.164	82.282
2	507005.540	192443.065	86.456
3	507022.004	192493.234	86.801

Revision	Description	Date

LEGEND

- Survey control station
- Banking
- Gate (single)
- Gate (double)
- Tree Spread and Girth shown to scale
- Building
- Fence
- Contour 22.50
- Wall
- Ordnance Survey Value 15.37m

Abbreviations

- | | | | |
|------------------------|-----|-----------------------|-----|
| Bollard | BD | Post | P |
| Borehole | BH | Pipe | PE |
| British Telecom Box | BTB | Road Sign | RS |
| BT Inspection Cover | BT | Rodding Eye | RE |
| Concrete Paving Slabs | CPS | Service Marker | MK |
| Cable Television Cover | CTV | Sign Post | SP |
| Electricity Cable Pit | EC | Sluice Valve | SV |
| Electricity Pole | EP | Stop Tap | ST |
| Earth Rod | ER | Stop Cook | SC |
| Fire Hydrant | FH | Telegraph Pole | TP |
| Flag Staff | FS | Telephone Call Box | TCB |
| Gas Valve | GV | Traffic Light | TL |
| Gate Post | GP | Unsurfaced | U/S |
| Gully | GY | Vent Pipe | VP |
| Inspection Cover | IC | Water Meter | WM |
| Kerb Outlet | KO | Eaves Level | EL |
| Lamp Post | LP | Ridge Level | RL |
| Manhole | MH | Roof Level | RFL |
| Marker Post | MK | Soffit Level | SFL |
| Parking Meter | PM | Threshold Level | THL |
| Retaining Wall | RTW | Cover Level | CL |
| Barbed Wire Fence | BWF | Invert Level | IL |
| Close Boarded Fence | CBF | No Visible Connection | NVC |
| Chainlink Fence | CLF | Unable to Lift | UTL |
| Chestnut Paling Fence | CPF | | |
| Post and Chain Fence | PCF | | |
| Post and Rail Fence | PRF | | |
| Post and Wire Fence | PWF | | |

terrain
Land and Architectural Surveyors

Terrain Surveys Ltd
Bridge Chambers
266 High Street
Weymouth
Dorset
DT8 3EQ

Tel: 01429 841300
Fax: 01429 841301
enquiries@terrainsurveys.co.uk
www.terrainsurveys.co.uk

Client
TOWN PLANNER

Project
FARM LAND

Title
PROPOSED SITE LEVELS & CROSS SECTIONS

Drawn by AJB	Checked by JL
Scale 1:500	Date
Drawing Number EXAMPLE	Revision ---
Sheet 1	of 1
All levels related to Ordnance Survey GPS network	
Value N/A	